


CITY OF POST FALLS TREE PLANTING DETAIL

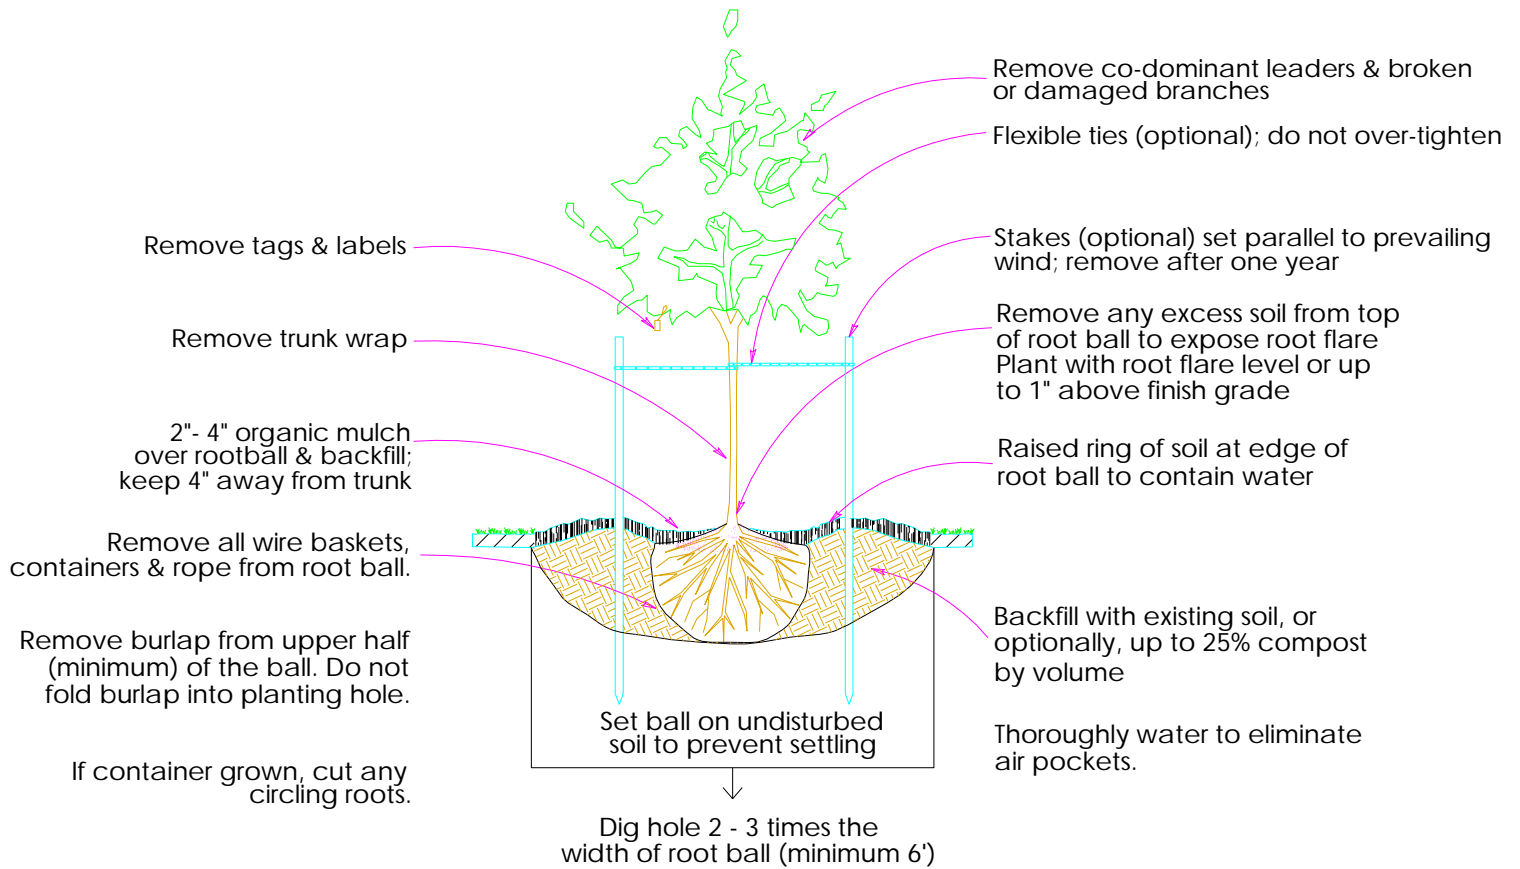

NOTES:

Plant materials must meet the minimum acceptable standard set by the American Association of Nurserymen's ANSI Z60.1 America Standard for Nursery Stock.

Broken, damaged, diseased or substandard stock is not allowed to be planted in the right-of-way.

Only CLASS 1 (small growing) trees are permitted to be planted under or within fifteen feet (15') of overhead utilities.

Water new trees during summer months to a depth of 12" to 18" once per week, (about 5 gallons of water per caliper inch), for the first three growing seasons. During periods of drought, new trees need more frequent watering.

It is suggested that, due to differing water needs, trees be irrigated separately from turf.

Root barriers shall be used when planting trees within four feet (4') of any public curb or sidewalk.